

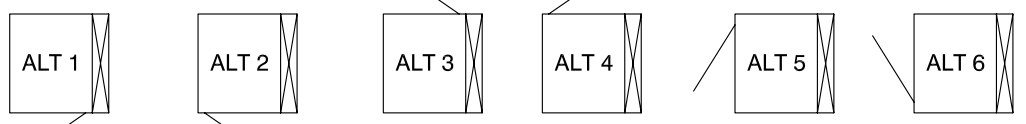


NOTE - THIS DRAWING IS FOR GUIDANCE ONLY AND MUST NOT BE USED AS A PROPER WORKING DRAWING. FOR ENQUIRIES ABOUT THE LIFT PLEASE CONTACT THE **Platform Lift Co - TEL 1300 884 960**
PLEASE NOTE THAT APERTURE SIZES DO VARY, SITE SPECIFIC DRAWINGS AVAILABLE UPON RECEIPT OF ORDER

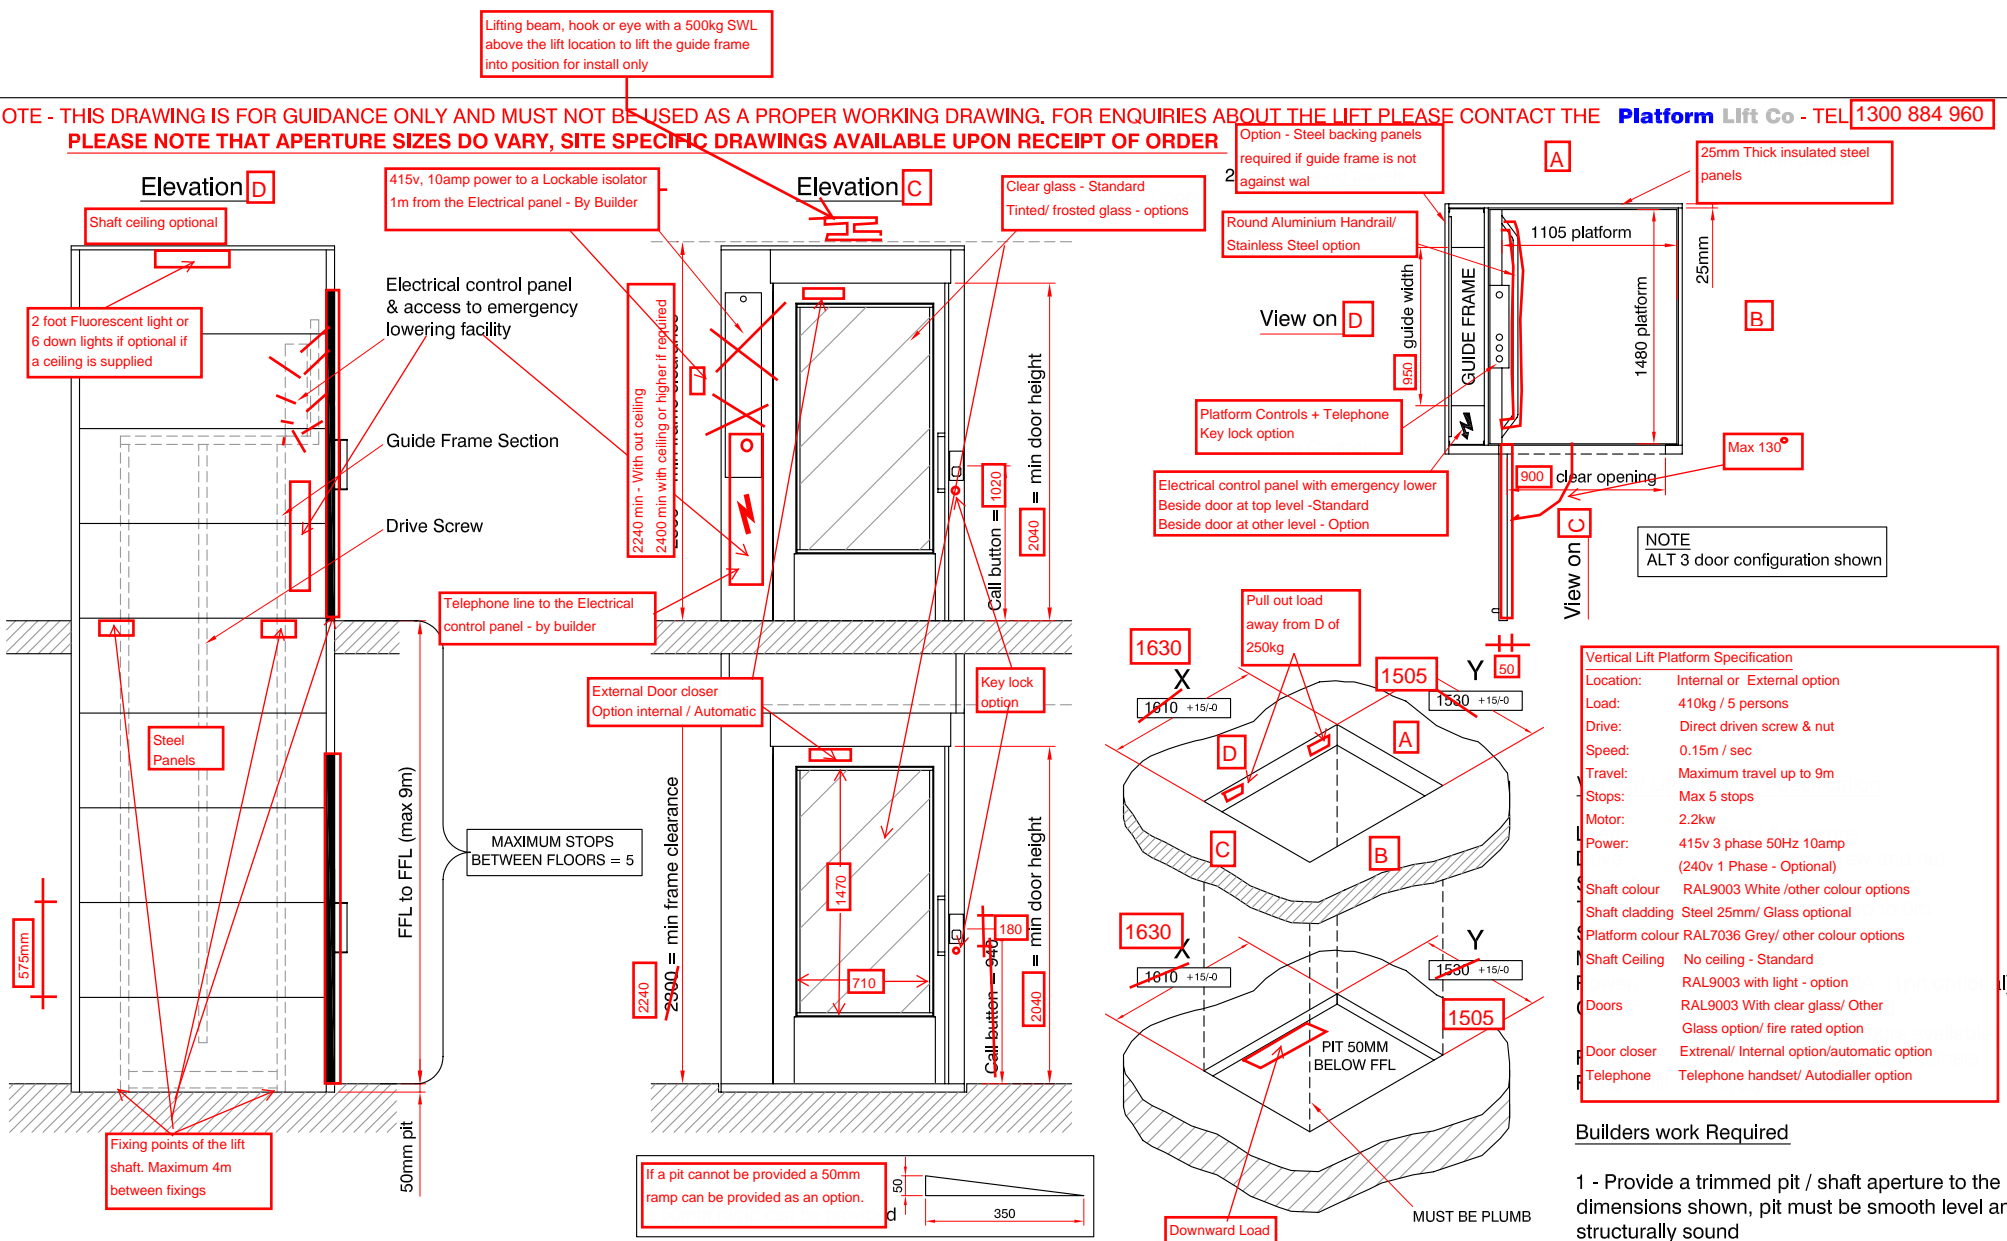

Door Configurations Available
 (Guides can go on any side)

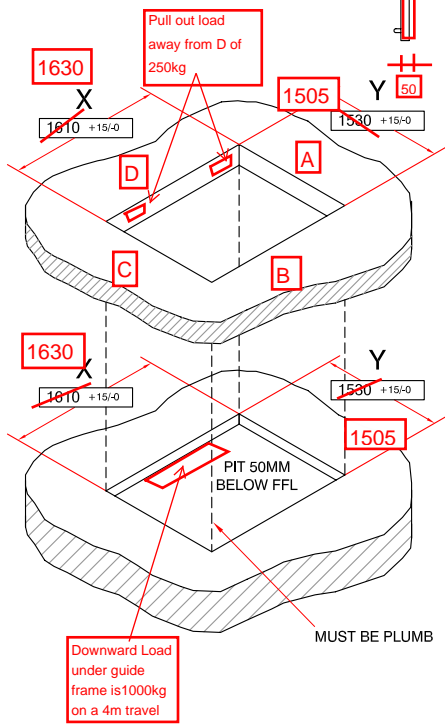

Platform Lift Company
 Unit 34/ 49-51 Mitchell Rd, Brookvale NSW 2100
 Tel: 1300 884 960
 Fax: (02)85805048
 Email: info@platformlifto.com.au
 Web: www.platformlifto.com.au

TITLE	'A' Type Vertical Platform Lift - 410kg	
DWG NO.	410 - STANDARD	REV A
SCALE	NTS	DATE PUT CURRENT DATE
		DRAWN YOUR INITIAL